

CLOSURE SIGNAGE
POSITIONED AT
EITHER END OF THE
WORKING AREA




BUS STOP SIGN TO
BE INSTALLED AT
EACH AFFECTED
STOP



Safety Zone Dimensions
Permanent Speed Limit: 30mph or less
Sideways Safety Zone: 0.5m
Longways Safety Sone: 0.5m

KEY

- Ⓟ Traffic sign
- Traffic cone
- ↔ Working Space
- ▬ Working Space
- ⚓ Pedestrian Barrier

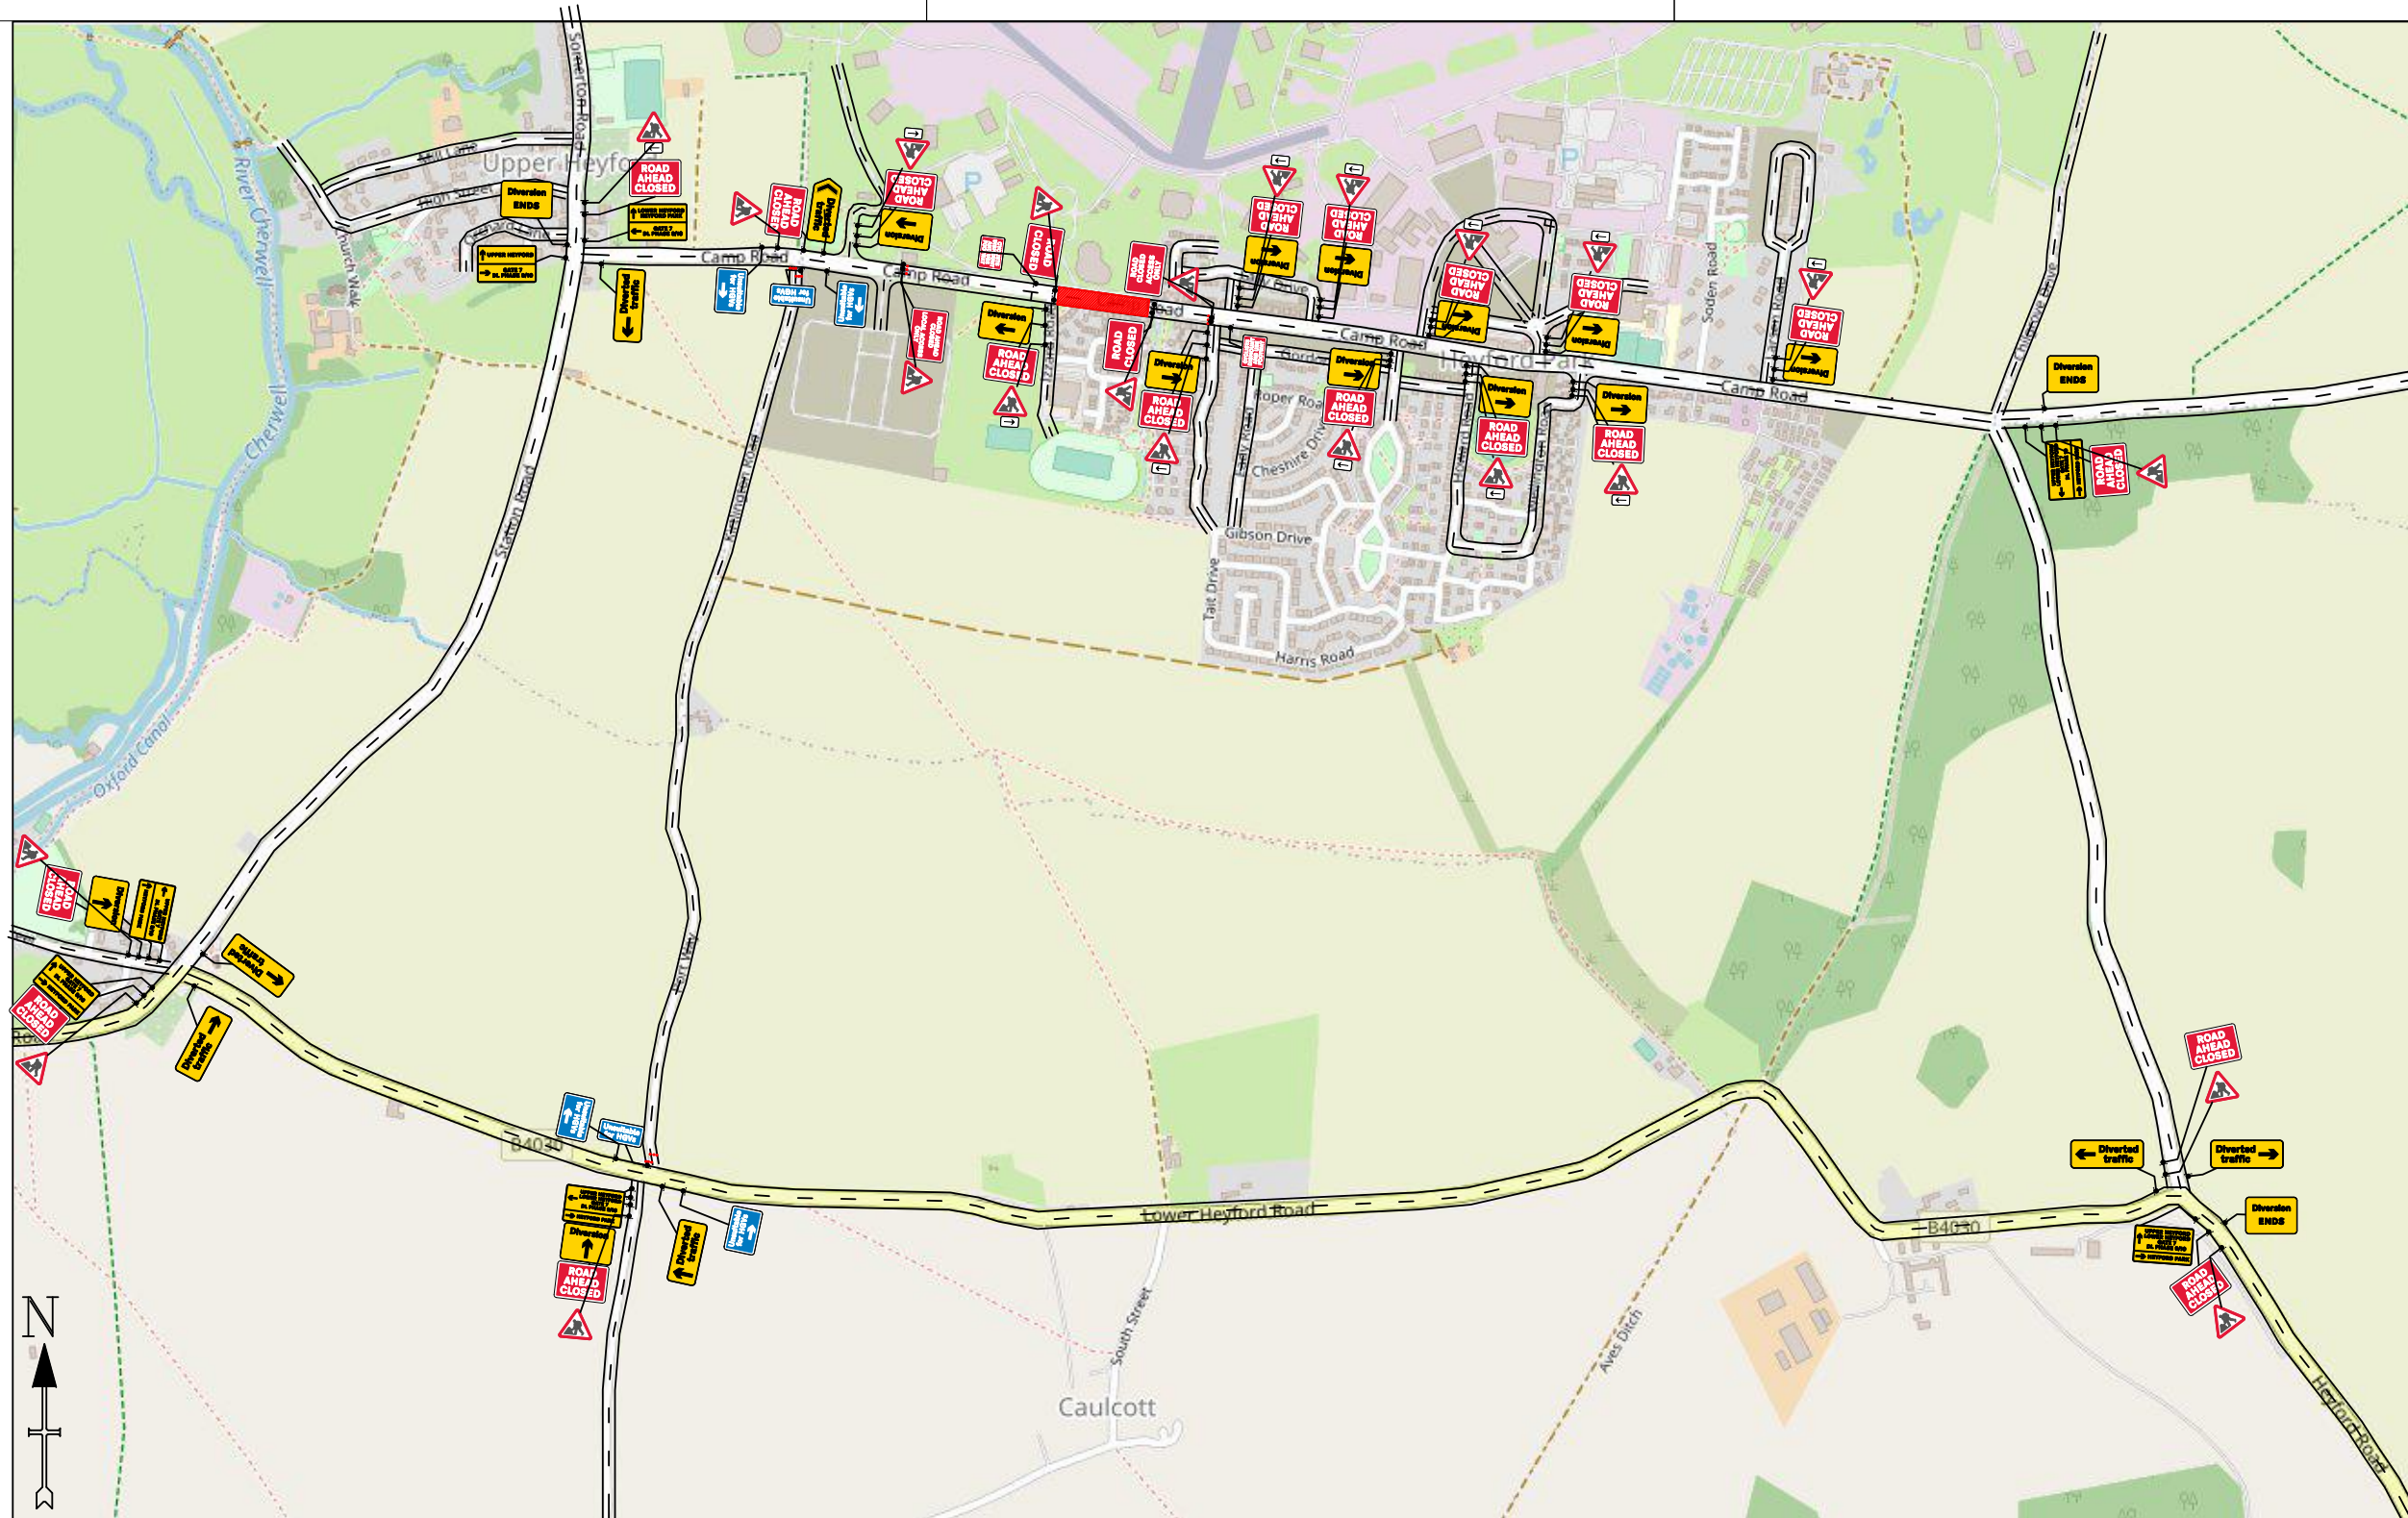

ADVANCED WARNING SIGNS OUT
DATE:

Agetur (UK) Ltd
St David's Court
Top Station Road
Brackley
NN13 7UG
+44 (0) 1280 702121

Issue	Date	Name

Title: S278
Site Name: Phase 10
Client: Dorchester Living

Dwg No: Site/Dwg No.

Original drawing size A3 - NTS